




## FACILITY FLOOR PLAN

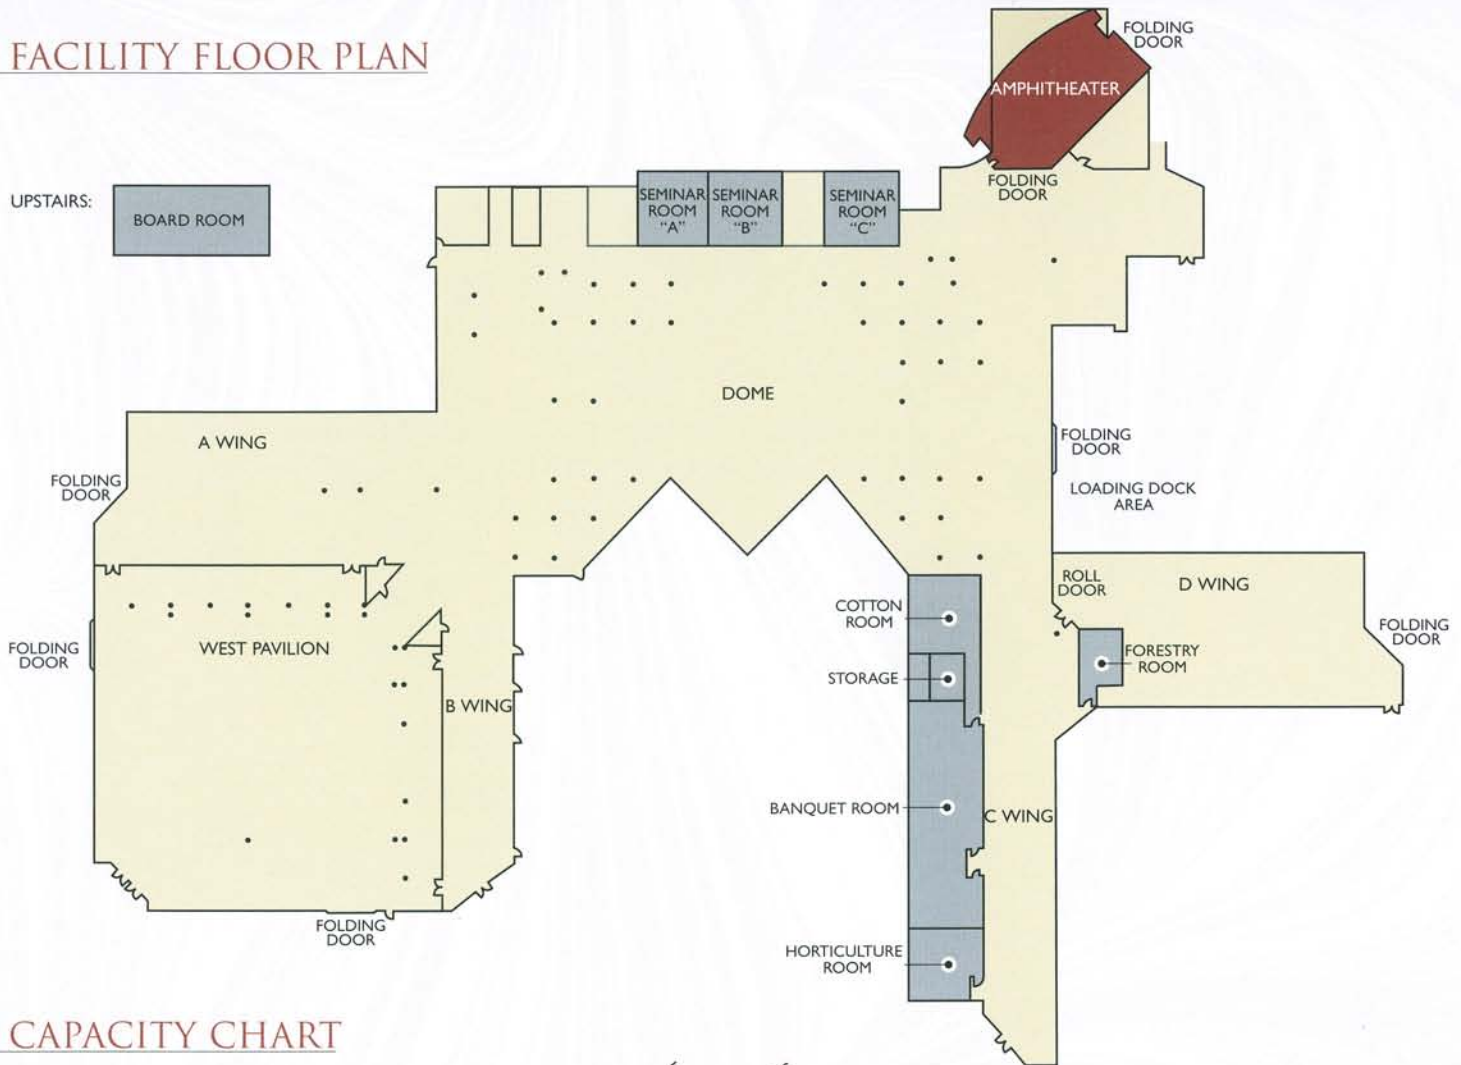

## CAPACITY CHART

ROOM	DIMENSIONS	SQUARE FEET	CEILING HEIGHT	10'x10' EXHIBITS	THEATER	CLASSROOM	U-SHAPE	CONFERENCE	BANQUET	RECEPTION
Total Exhibit Space		86,019	20' & 10'	349	N/A	N/A	N/A	N/A	N/A	N/A
Dome	254'x128'	32,512	20' & 10'	142	3,200	1,800	N/A	N/A	2,400	3,500
West Pavilion	142'x142'	20,164	20'	83	2,000	1,100	N/A	N/A	1,400	2,500
A-Wing	128'x63'	8,064	20'	43	800	470	N/A	N/A	575	700
B-Wing	127'x31'	3,937	20'	20	N/A	N/A	N/A	N/A	N/A	N/A
C-Wing	180'x31'	5,580	20'	28	N/A	N/A	N/A	N/A	N/A	N/A
D-Wing	136'x63'	7,472	20'	36	700	430	N/A	N/A	550	675
Case Area	74'x60'	4,440	20'	15	400	250	N/A	N/A	350	500
Amphitheater	77'x50'	3,850	20'	12	825	N/A	N/A	N/A	N/A	N/A
Seminar Room A	31'x31'	961	10'	N/A	80	40	26	32	60	75
Seminar Room B	31'x31'	961	10'	N/A	80	40	26	32	60	75
Seminar Room C	31'x31'	961	10'	N/A	80	40	26	32	60	75
Forestry Room	22'x25'	550	14'	N/A	45	25	15	18	40	50
Horticulture Room	32'x31'	992	10'	N/A	80	40	26	32	60	75
Cotton Room	22'x31'	682	10'	N/A	55	30	20	23	50	60
Board Room	24'x34'	816	10'	N/A	N/A	N/A	N/A	13	N/A	N/A
Banquet Room	95'x31'	2,945	10'	N/A	195	122	60	68	200	300